



Showerdrain public 110


Corps de caniveau

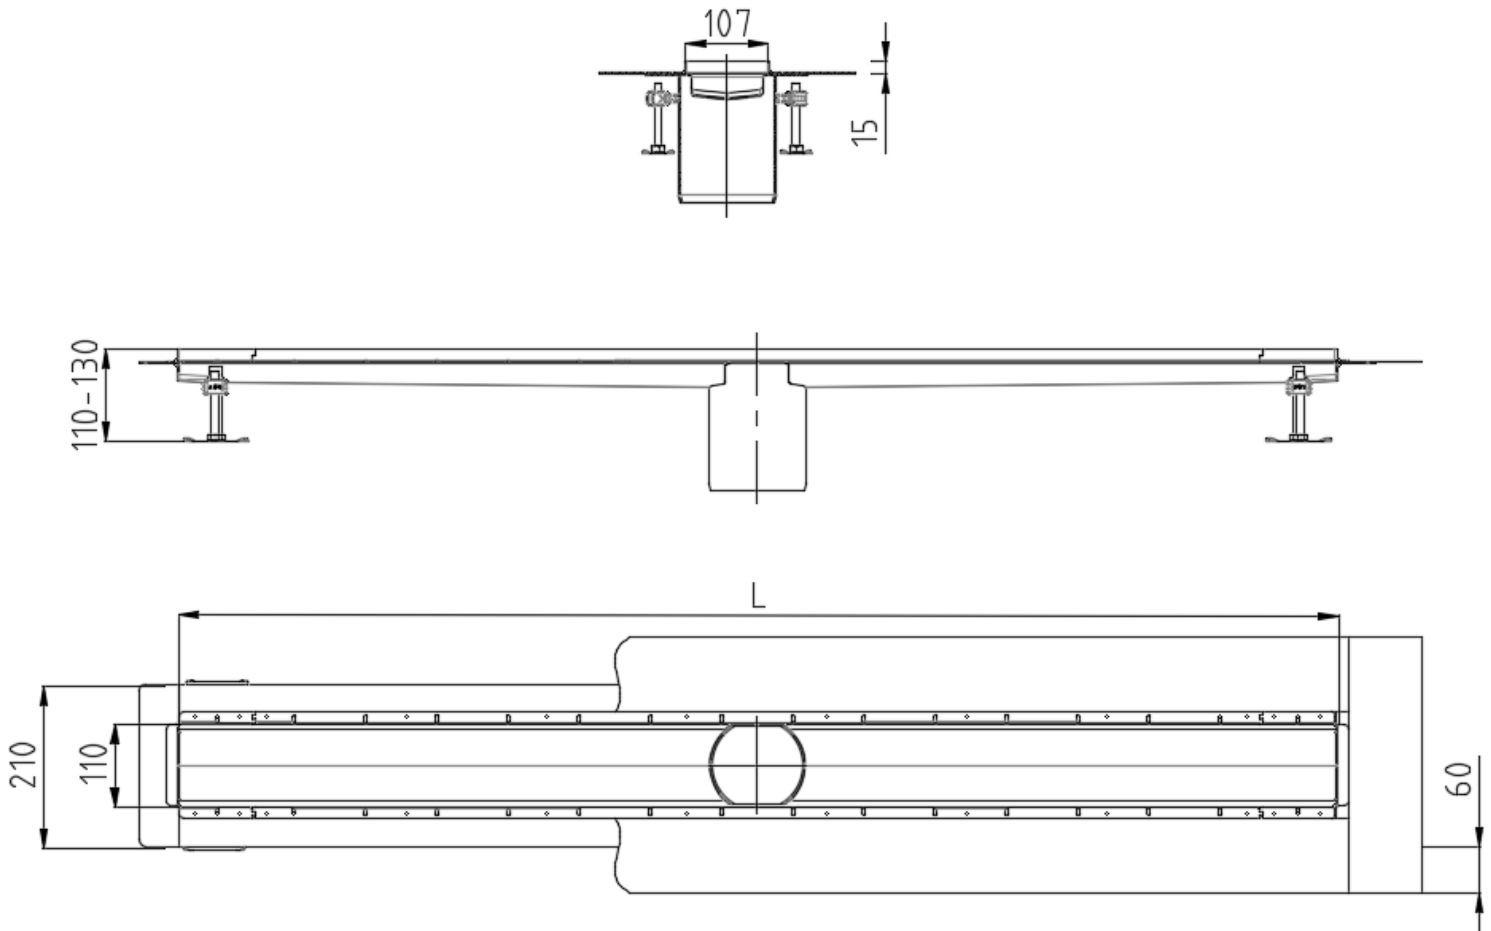

Grilles
Quadrato

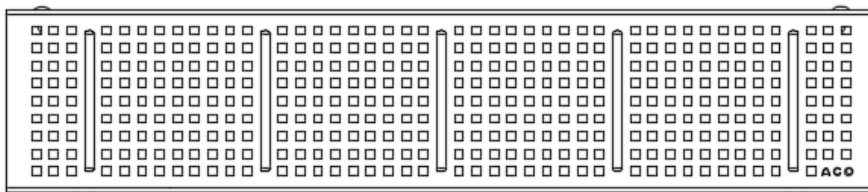


Tile

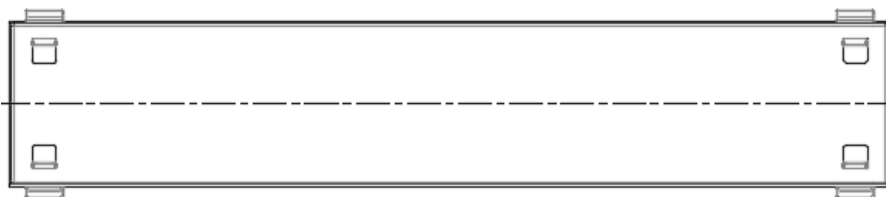

Showerdrain public 110

Siphon de sol
Horizontale

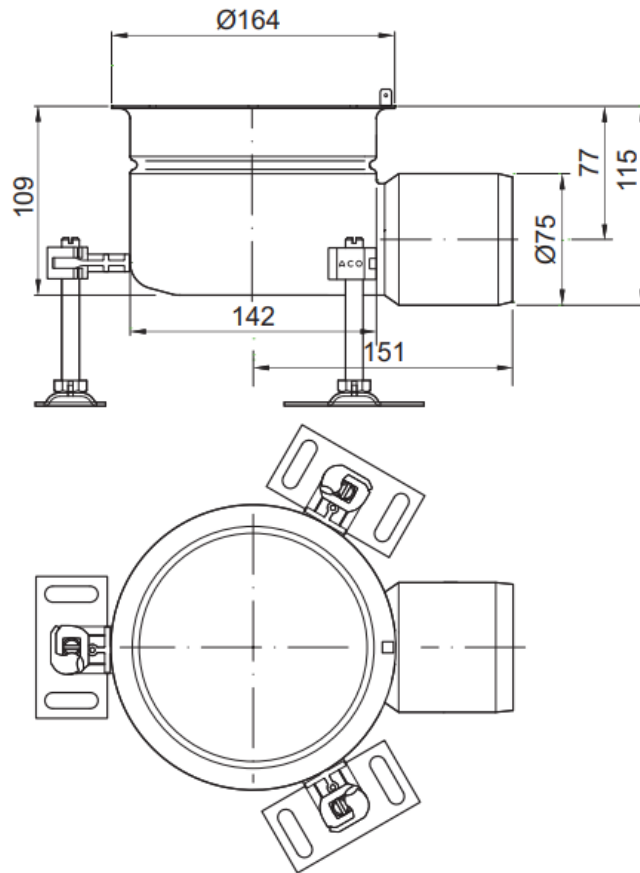

Verticale

