
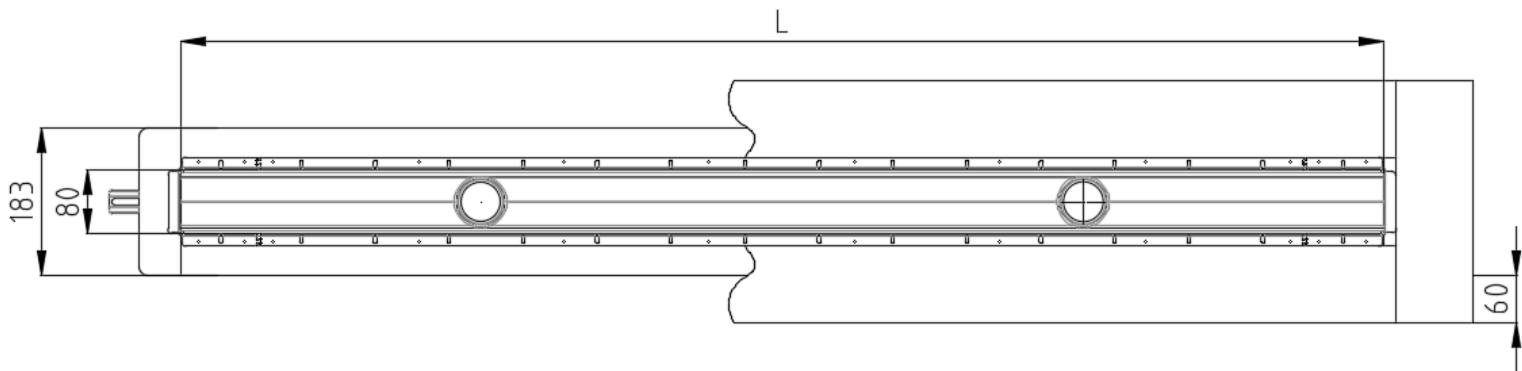



Showerdrain public 80

Corps de caniveau

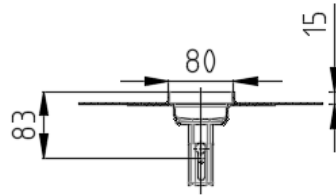


Grilles

Quadrato

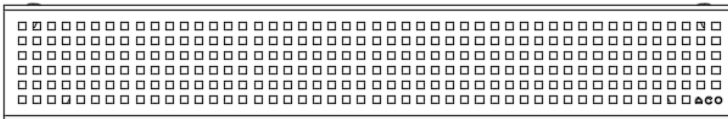


Tile

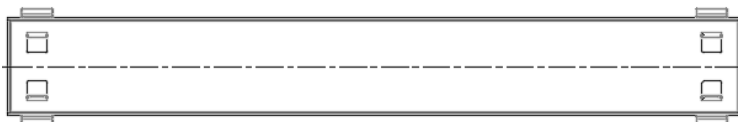

Showerdrain public 80

Siphon de sol
Horizontale

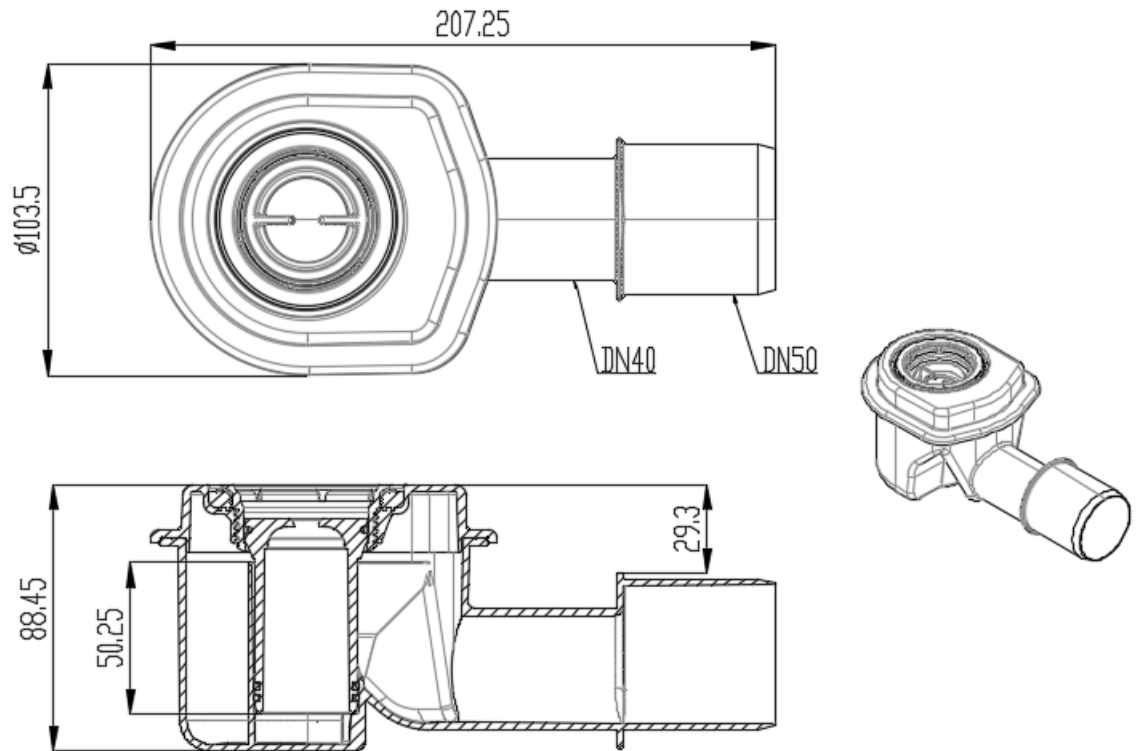

Verticale

